

MARION COUNTY SURVEYOR'S OFFICE


SECTION CORNER RECORD

DEBRA S. JENKINS
MARION COUNTY SURVEYOR

SEC. 22 TWN. 14_N RNG. 2_E

BRYAN F. CATLIN, PLS
TECHNICAL SUPERVISOR

Date: 1-28-10
Party Chief: Wilcoxen
Crew: Finney
Type of Marker: Harrison
Method of Establishment: County: 9-28-2000
IN S.P.C. E Zone, NAD 83 (1986)
Name: 14022207
N: 486 923.028 3(m)
E: 45 001.673 8(m)

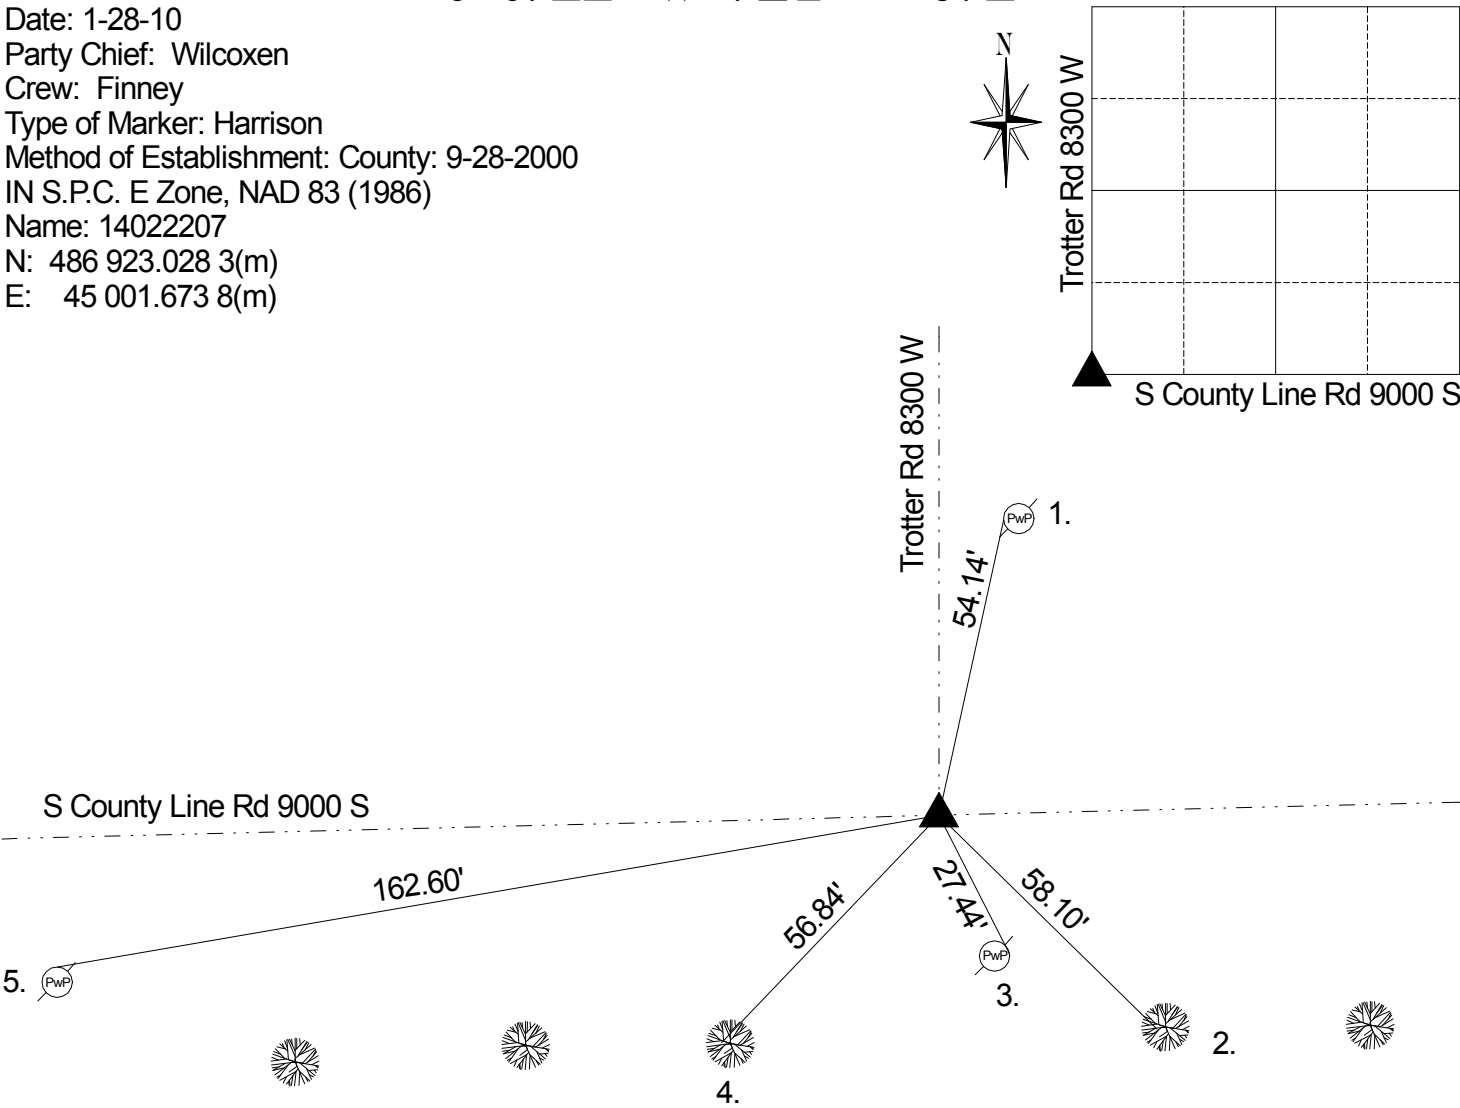

Corner originally set as a post in 1820 by Wm. B. Laughlin with the following witnesses: 14" beech bearing N 76 E 24 links and a 10" hickory bearing S 45 W 5 links (Marion County Atlas p. 1). 5/9/1866 Wm. P. Smith set rock with witness 2 rocks buried 1' underground due N 18 links (Decatur Twp. Legal Survey Book p. 18). A survey by H.B. Fatout on September 24, 1877 indicates a found rock with a new witness: 18" beech bearing N 72.75 E 75 links (Decatur Legal Book p. 31). Monroe on 9/2/1954 called a stone 15" down. Bookedis on 8/24/67 called a stone down 15". SeFranka on 2/9/72 called an iron pin 3" down. Corner was excavated by Greene on 7/10/89 a stone was found 16" down with a 1" pipe over stone. A # 205 cast iron Harrison monument was set in position of the stone. Greene 5/17/91 called Harrison. 3/8/96 Wilcoxen called same. Kiste 9/28/2000 called same. Corner excavated on 10/21/01 and 2 2" risers were put on existing Harrison. 11/25/05 Wilcoxen called a Harrison. Wilcoxen 1/28/10 called same.

REF.	DISTANCE	DESCRIPTION
1.	54.14'	Mag nail w/brass washer W PwP #24-801Y
2.	58.10'	Mag nail W 3" crab apple tree 3" up
3.	27.44'	Mag nail w/brass washer E PwP #165-801Y
4.	56.84'	Mag nail W 3" crab apple tree 3" up
5.	162.60'	Mag nail w/brass washer N PwP #157-M03F 8" up